


DISCLAIMER:

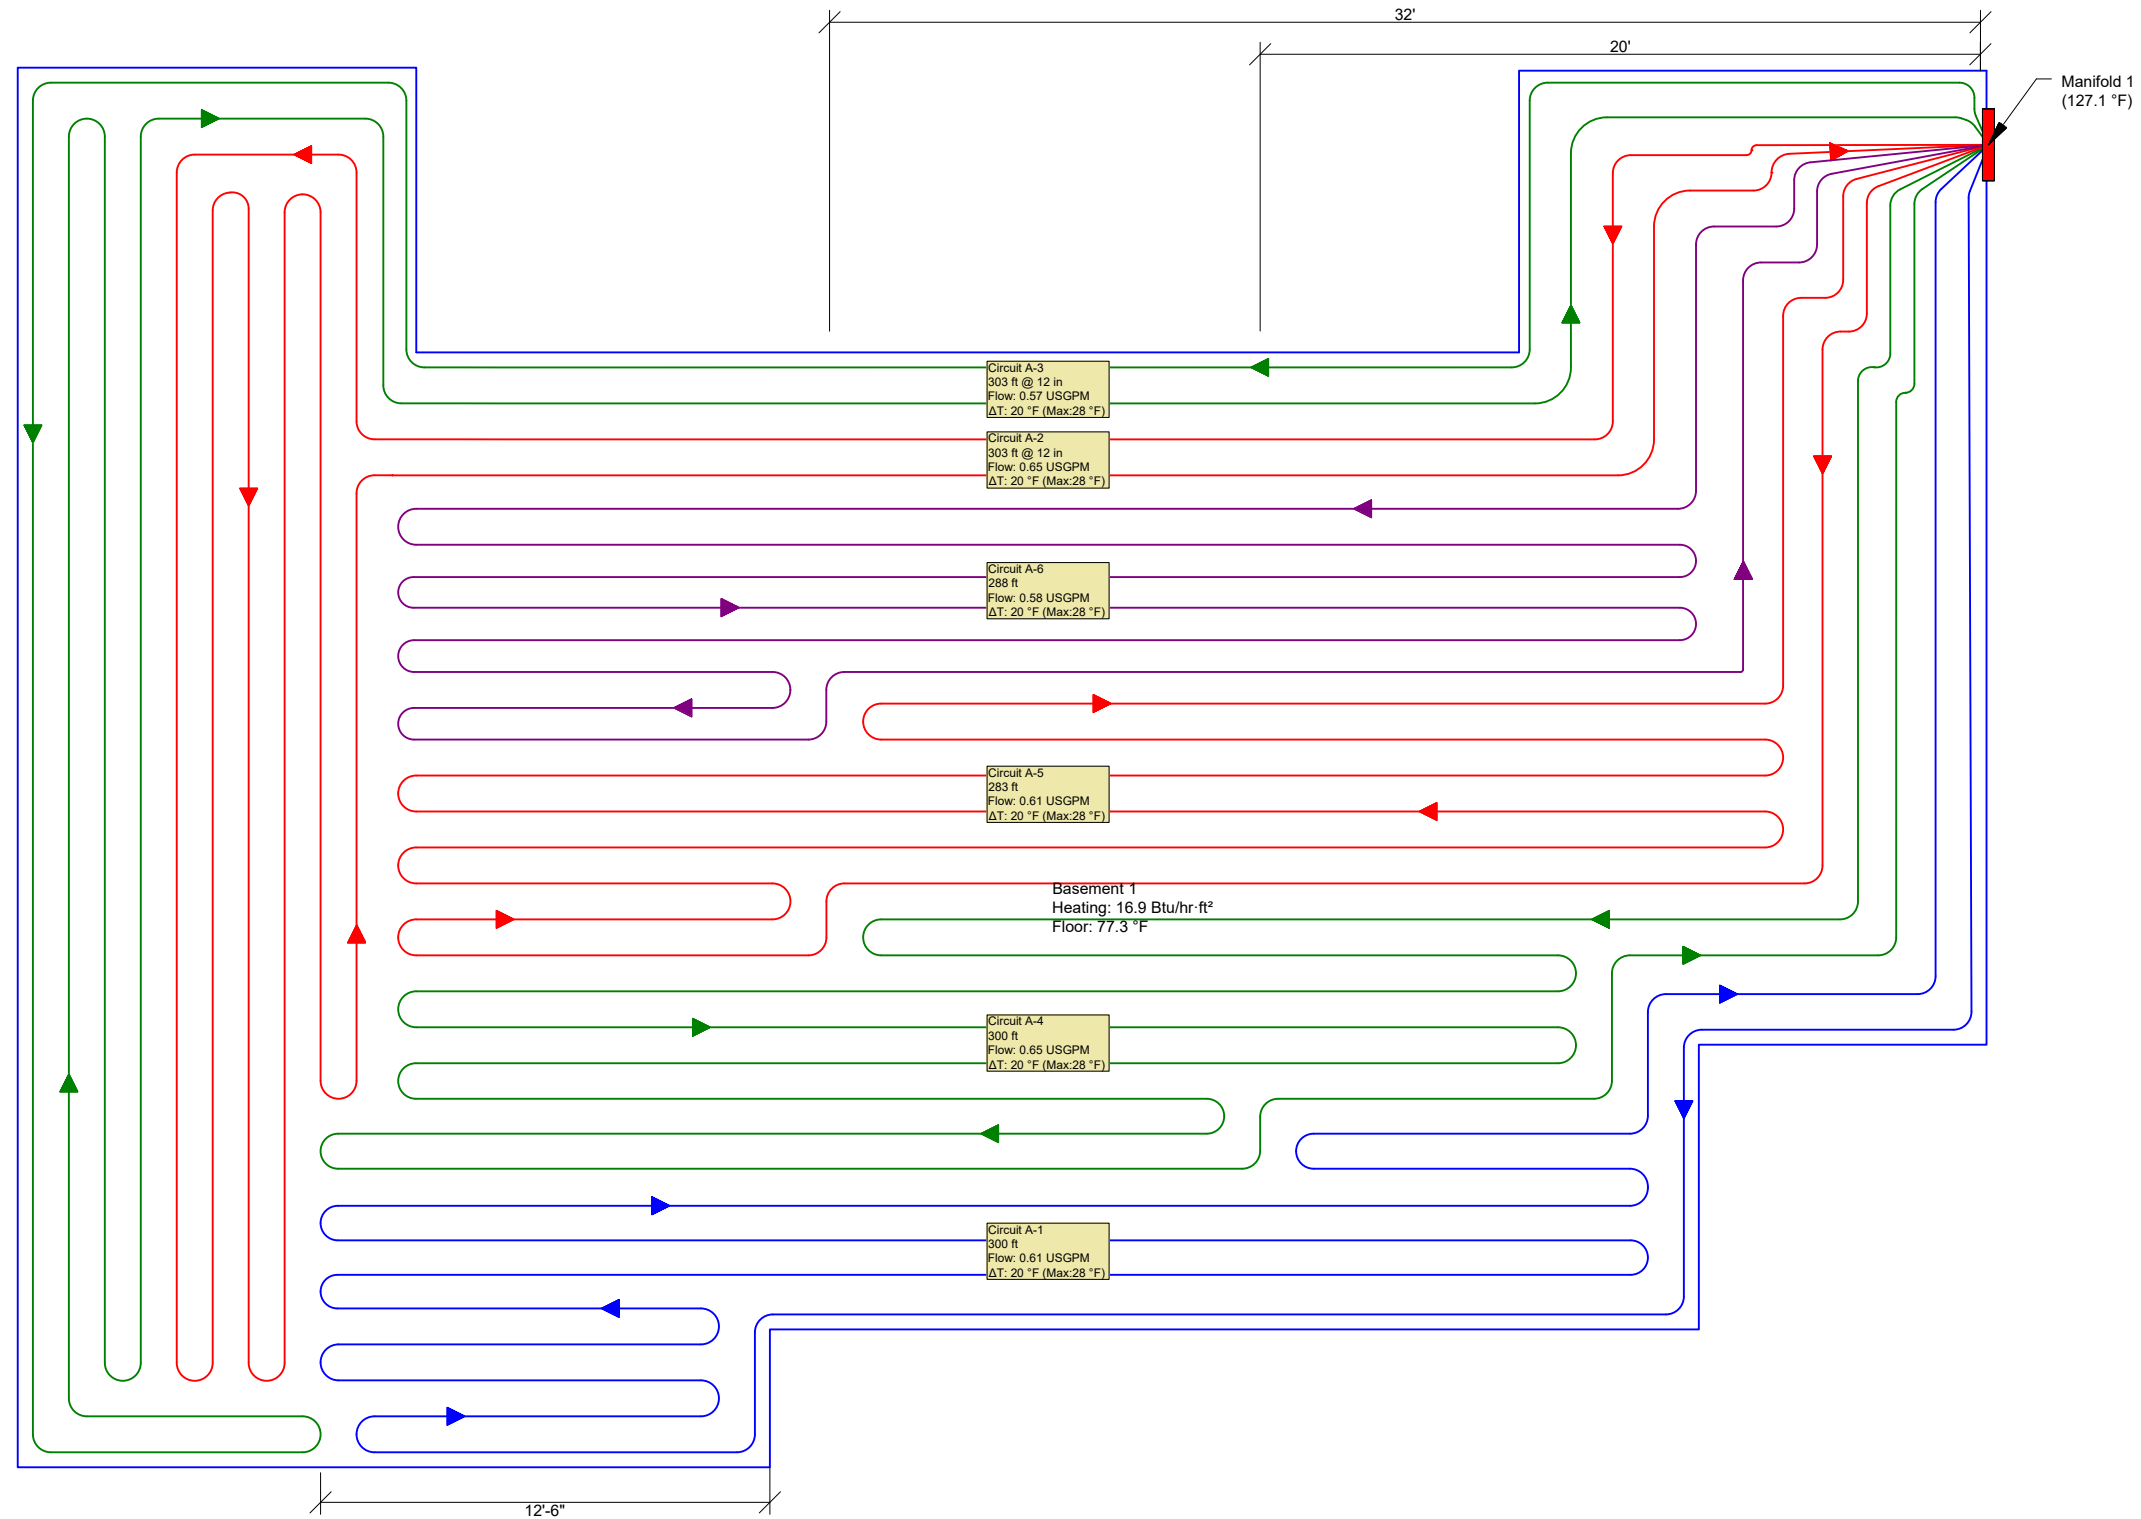

PROJECT:

CUSTOMER:

PROJECT NO.:
16025

SCALE:
3/16"=1'

DRAWING NAME:
P1 (Basement)

DRAWN BY:
James Suderman

DATE:
6/1/2016

REVISIONS


No	Desc	Date

PAGE NO.

1



DISCLAIMER:
 Note: Details of the tubing bend radius have been simplified for clarity. Consult tubing manufacturer for specific bend radius recommendations.

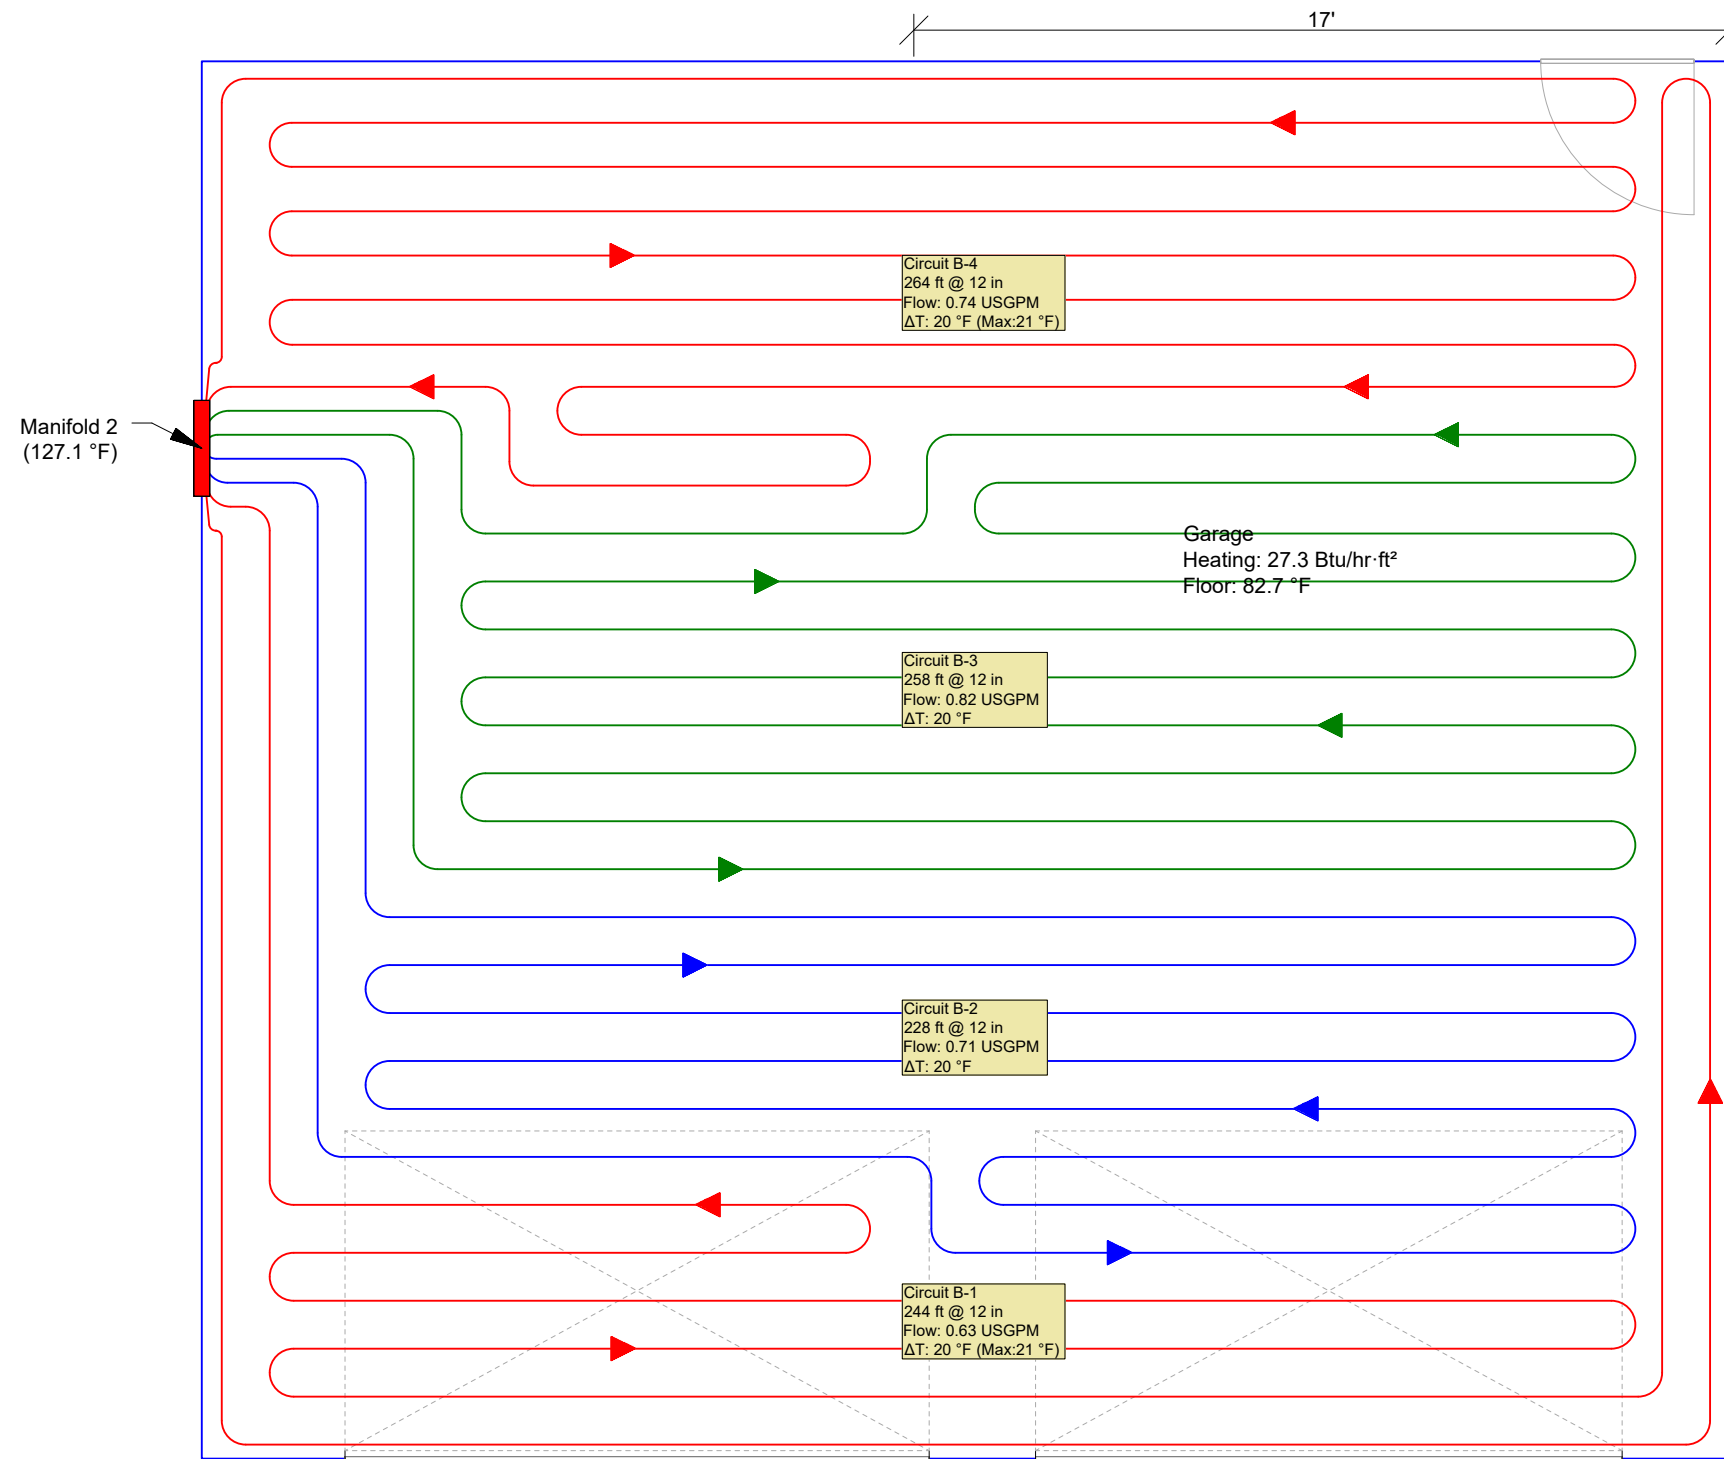

PROJECT:
Newton Enterprises

CUSTOMER:

PROJECT NO.:
16025

SCALE:
1/4"=1'

DRAWING NAME:
P2 (Garage)

DRAWN BY:
James Suderman

Created Using LoopCAD 2015 15.0.0580 (6/2/2016)

DATE:
6/1/2016

REVISIONS

No	Desc	Date

